


L12 EXTERIOR BUILDING ELEVATION - SOUTH - PROPERTY
3/64" = 1'-0" | X-204

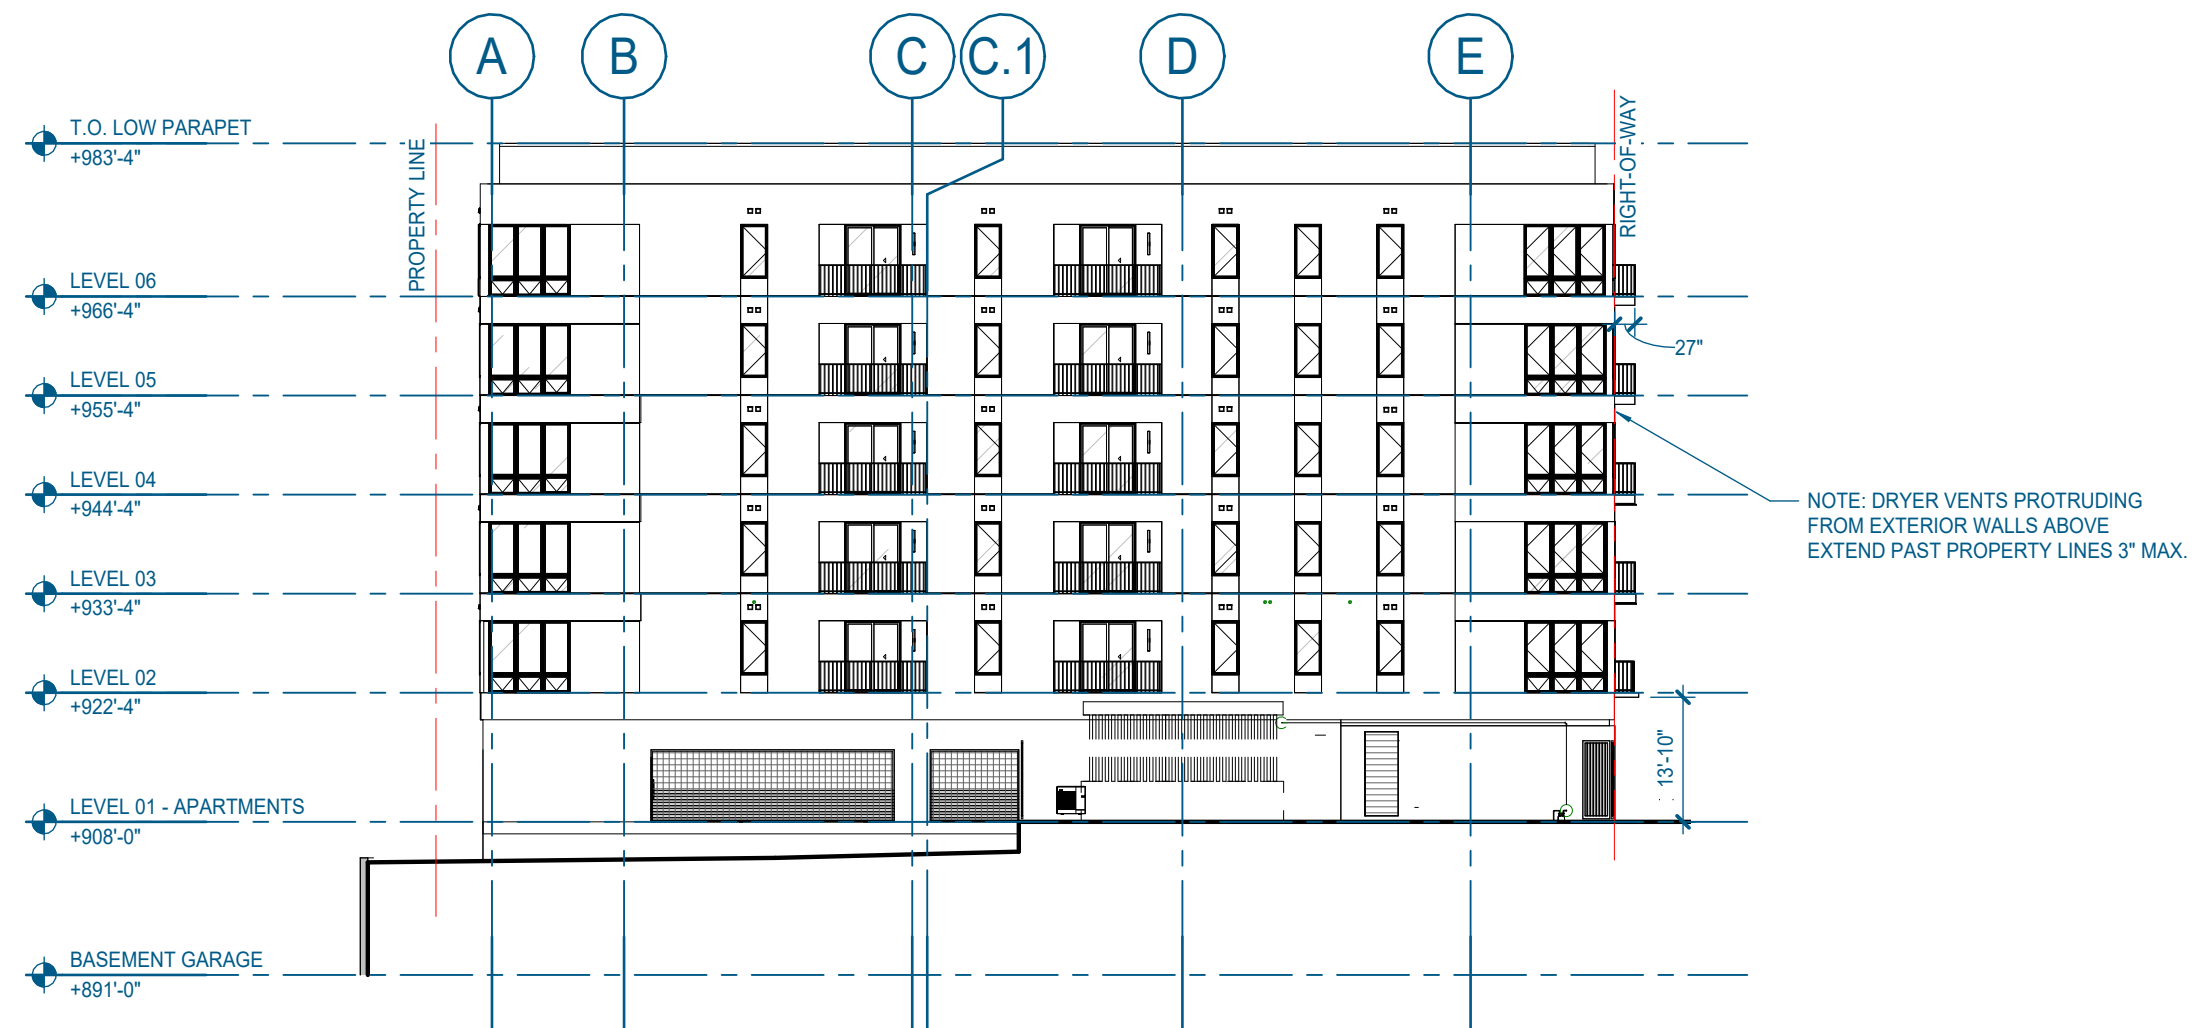

C12 EXTERIOR BUILDING ELEVATION - NORTH - PROPERTY
3/64" = 1'-0" | X-204

Project Number: 22007

Date: 4/3/2025

Drawn By: GAC

Principal: JSB

This drawing is the property of SMEE + BUSBY ARCHITECTS, INC. and shall be reproduced without prior written consent. This drawing is intended to be used only for the project and site identified. All other uses are prohibited. © SMEE + BUSBY ARCHITECTS, INC.

EXTERIOR BUILDING
ELEVATIONS -
PROPERTY

X-204