



Project Information:

19018

COK PUBLIC SAFETY  
OLDHAM PARKING  
LOT UPGRADES

900 East Oak Hill Ave, Knoxville, TN

Seal:



Consultant:




I.C. THOMASSON  
ASSOCIATES, INC.  
1114 CLINCH AVENUE, SUITE 200  
KNOXVILLE, TENNESSEE 37916  
PHONE (865) 525-3488  
FAX (865) 525-4471  
www.ictthomasson.com

#	ISSUE	DATE
4	As per Addendum 07.1	04/22/21

Issue Date:	FEBRUARY 1, 2021
PIC	DAVID COLLINS
PM	JOHN THURMAN
PA	LAUREN BUSH /
Drawn By:	CW
Checked By:	EPV

Drawing Info:

**ES102**  
OLDHAM AVENUE  
PARKING LOT SITE  
PLANS & DETAILS -  
ELECTRICAL

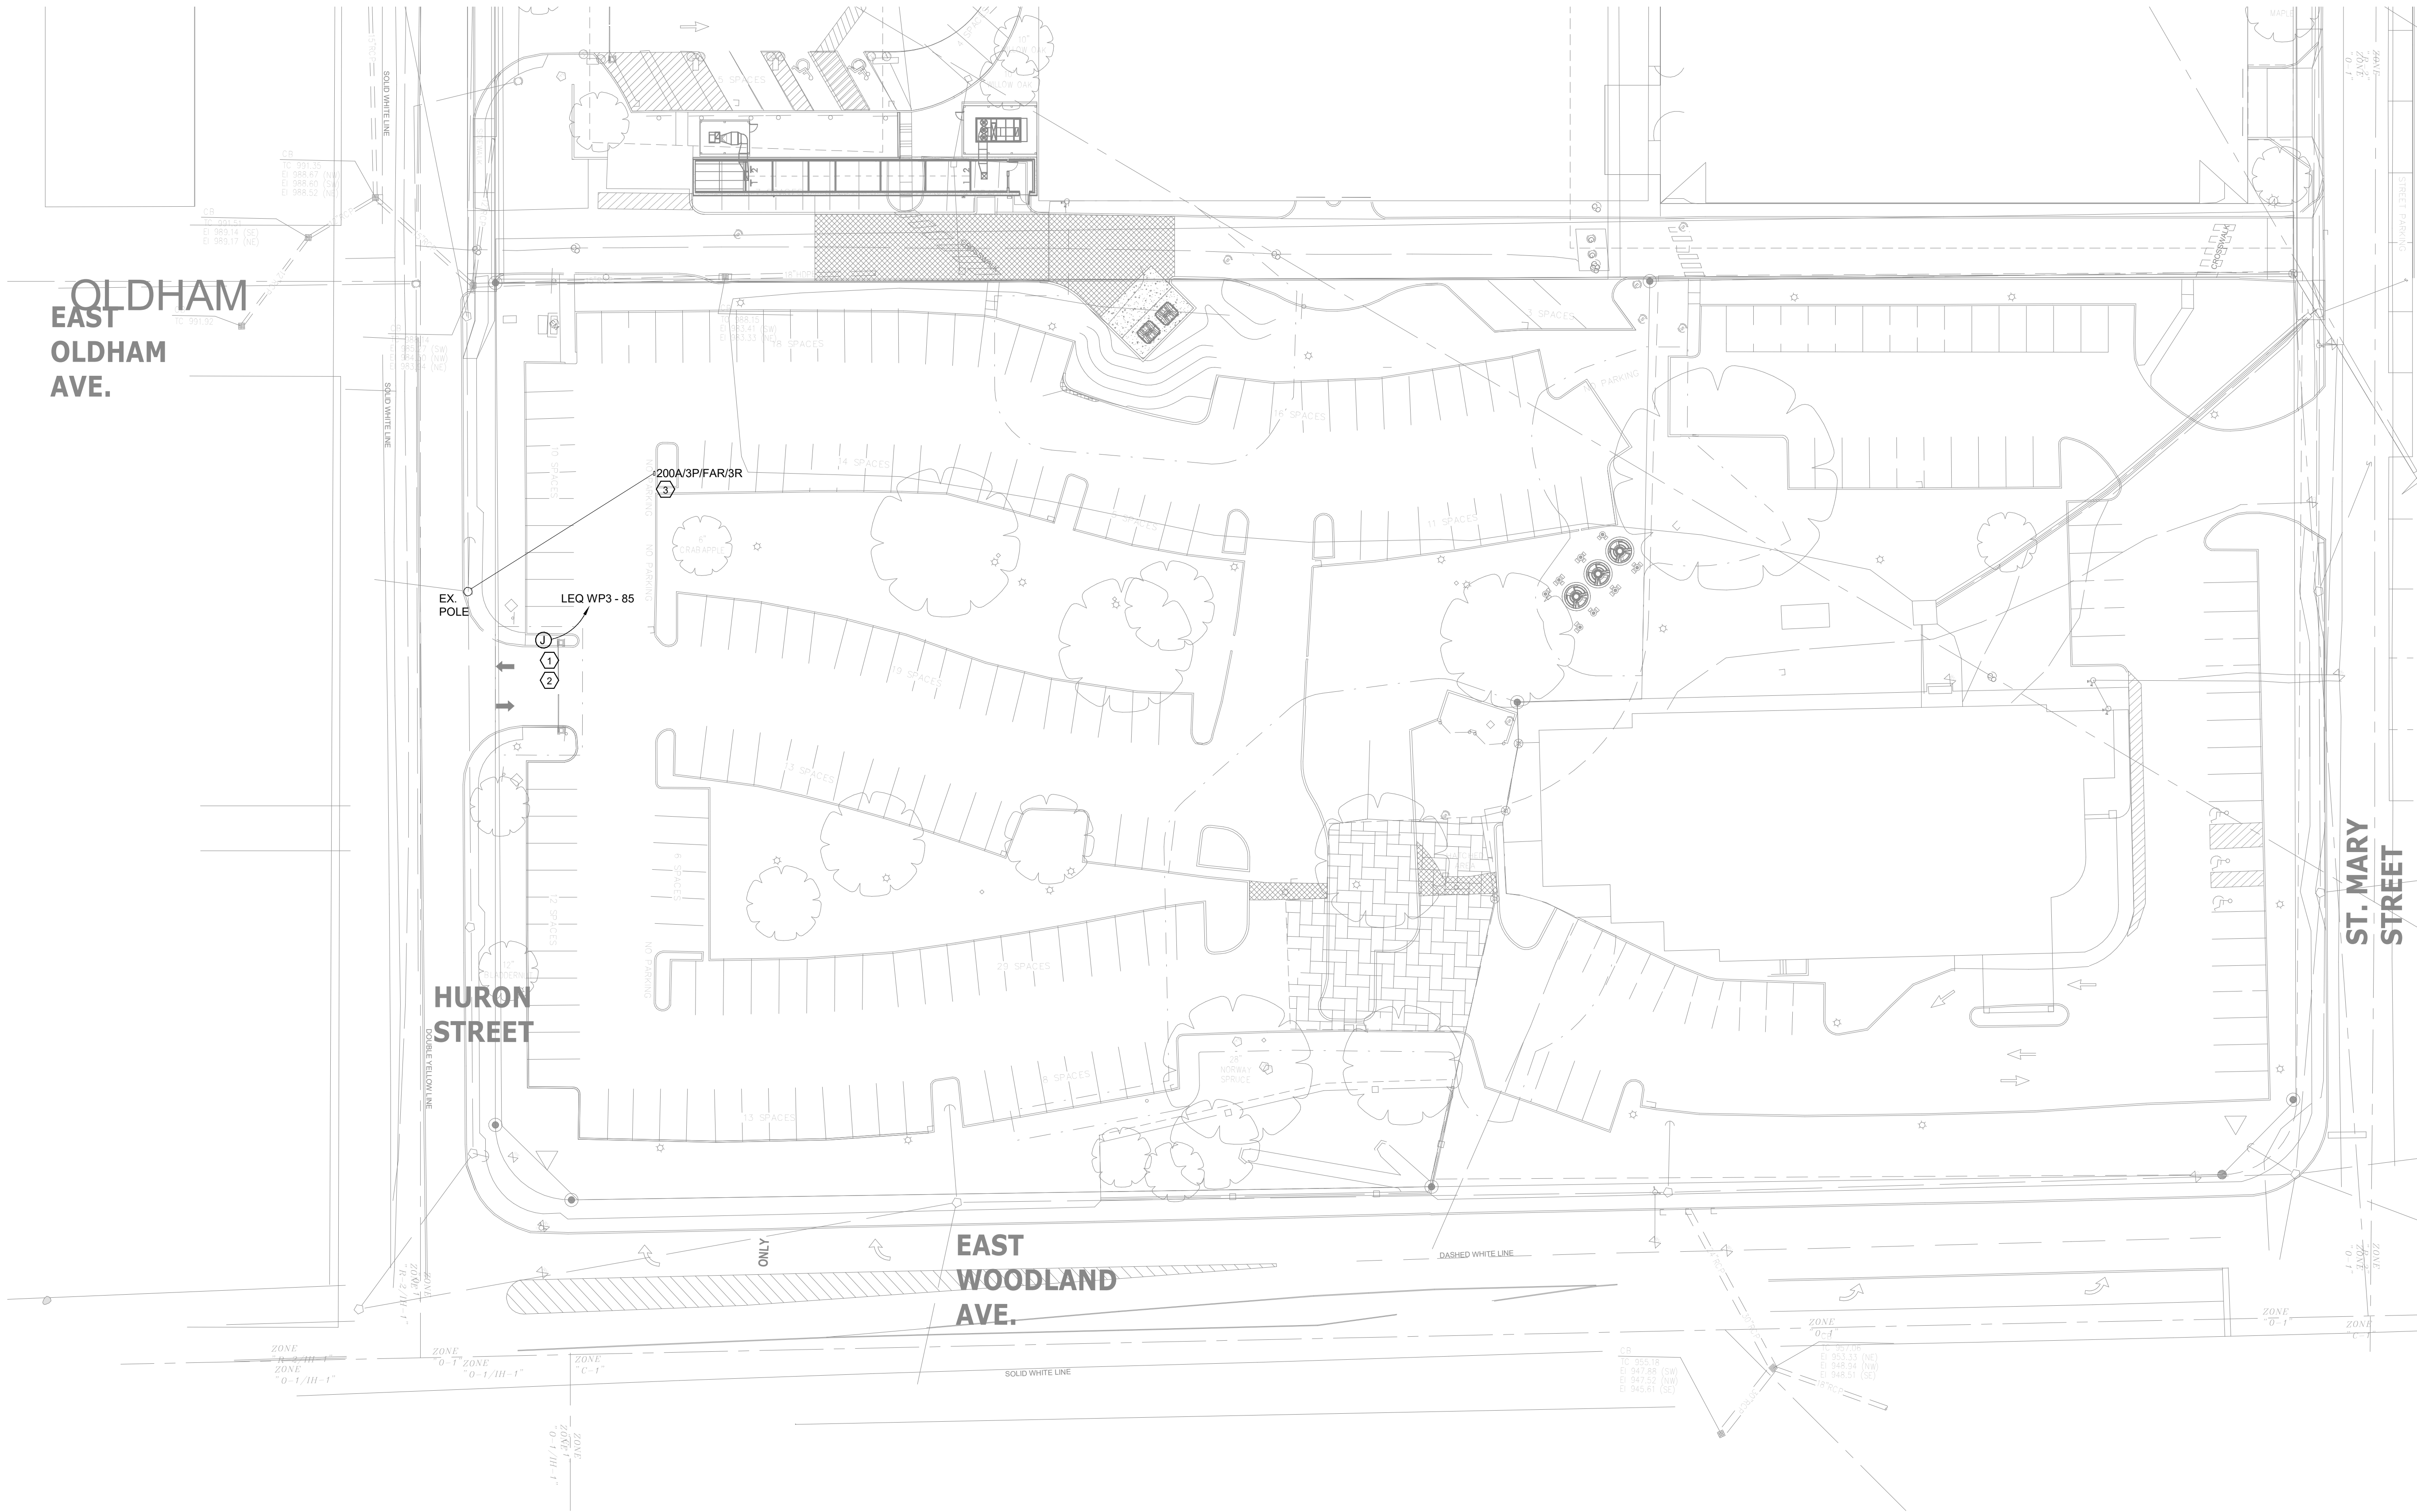

1  
ES102  
ENLARGED PLAN - OLDHAM ST. PARTIAL PARKING LOT  
- ELECTRICAL  
1" = 30'-0"

ELECTRICAL NOTES:

1. PROVIDE ELECTRICAL INFRASTRUCTURE TO SECURITY GATES AND ACCESS CONTROLS PER VENDOR REQUIREMENTS.
2. CARD READER CABLING SHALL ROUTE TO WOMENS PAVILION.
3. PROVIDE 3 #30, 2" C. FROM EXISTING POLE WITH TRANSFORMER TO NEW DISCONNECT TO SERVE FUEL SYSTEM. COORDINATE WITH OWNER PROVIDED FUEL SYSTEM FOR EXACT LOCATION. PROVIDE #4 GROUNDING ELECTRODE CONDUCTOR AT SERVICE.